



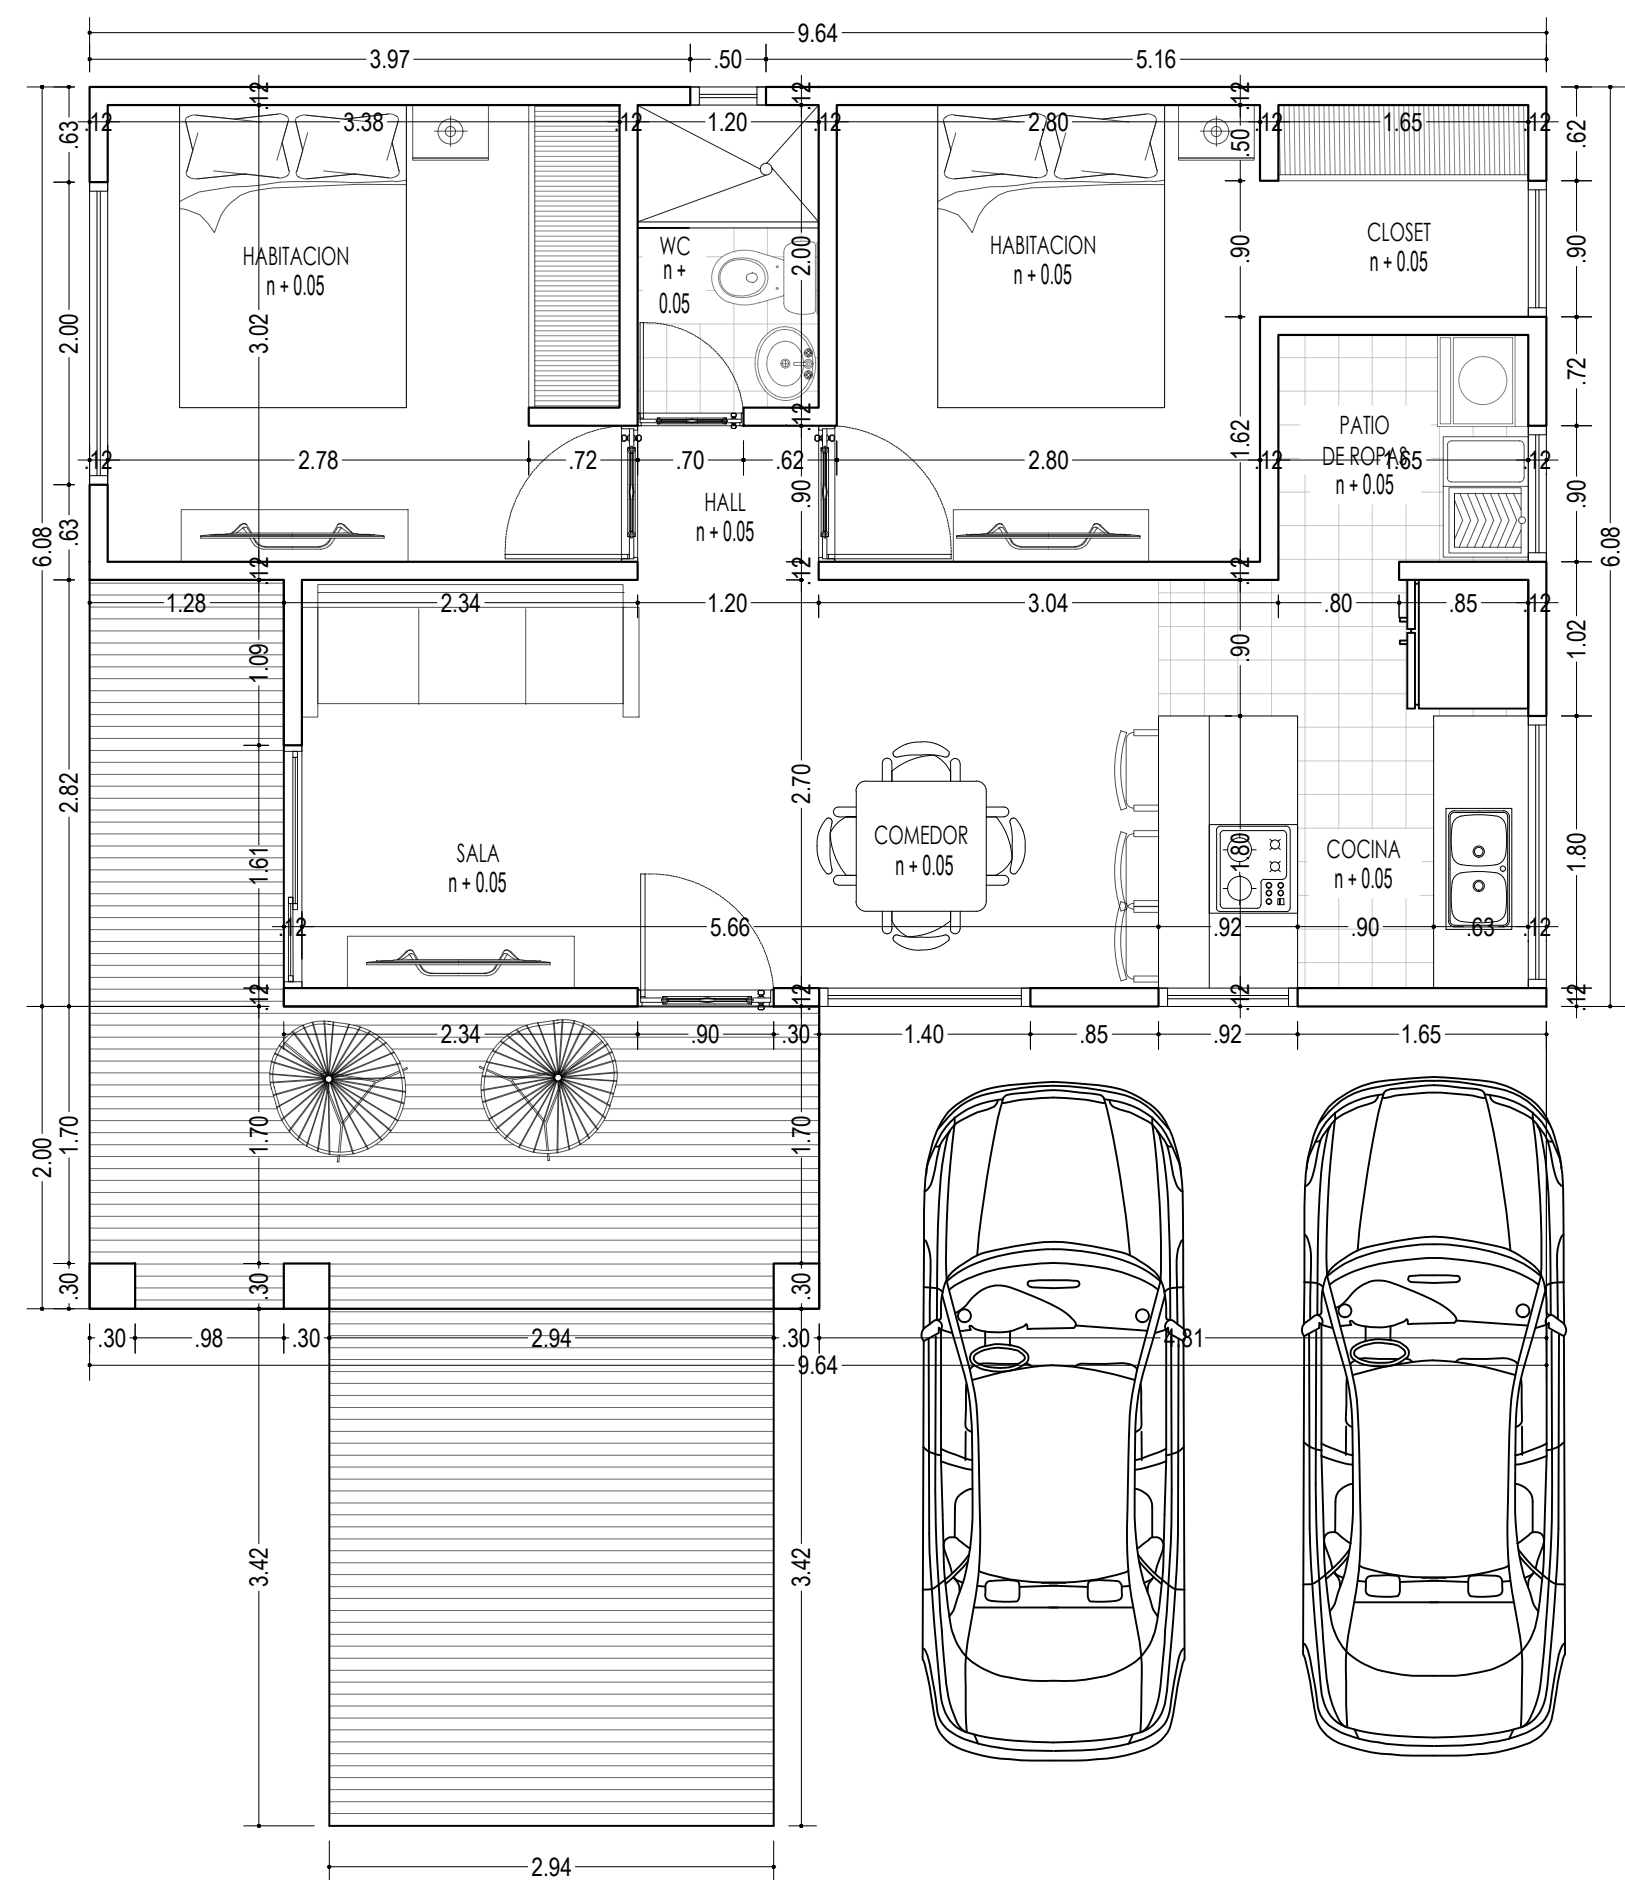

 **CABAÑA TIPO 1 (54.96 M2)**

ESCALA _____ 1 : 50

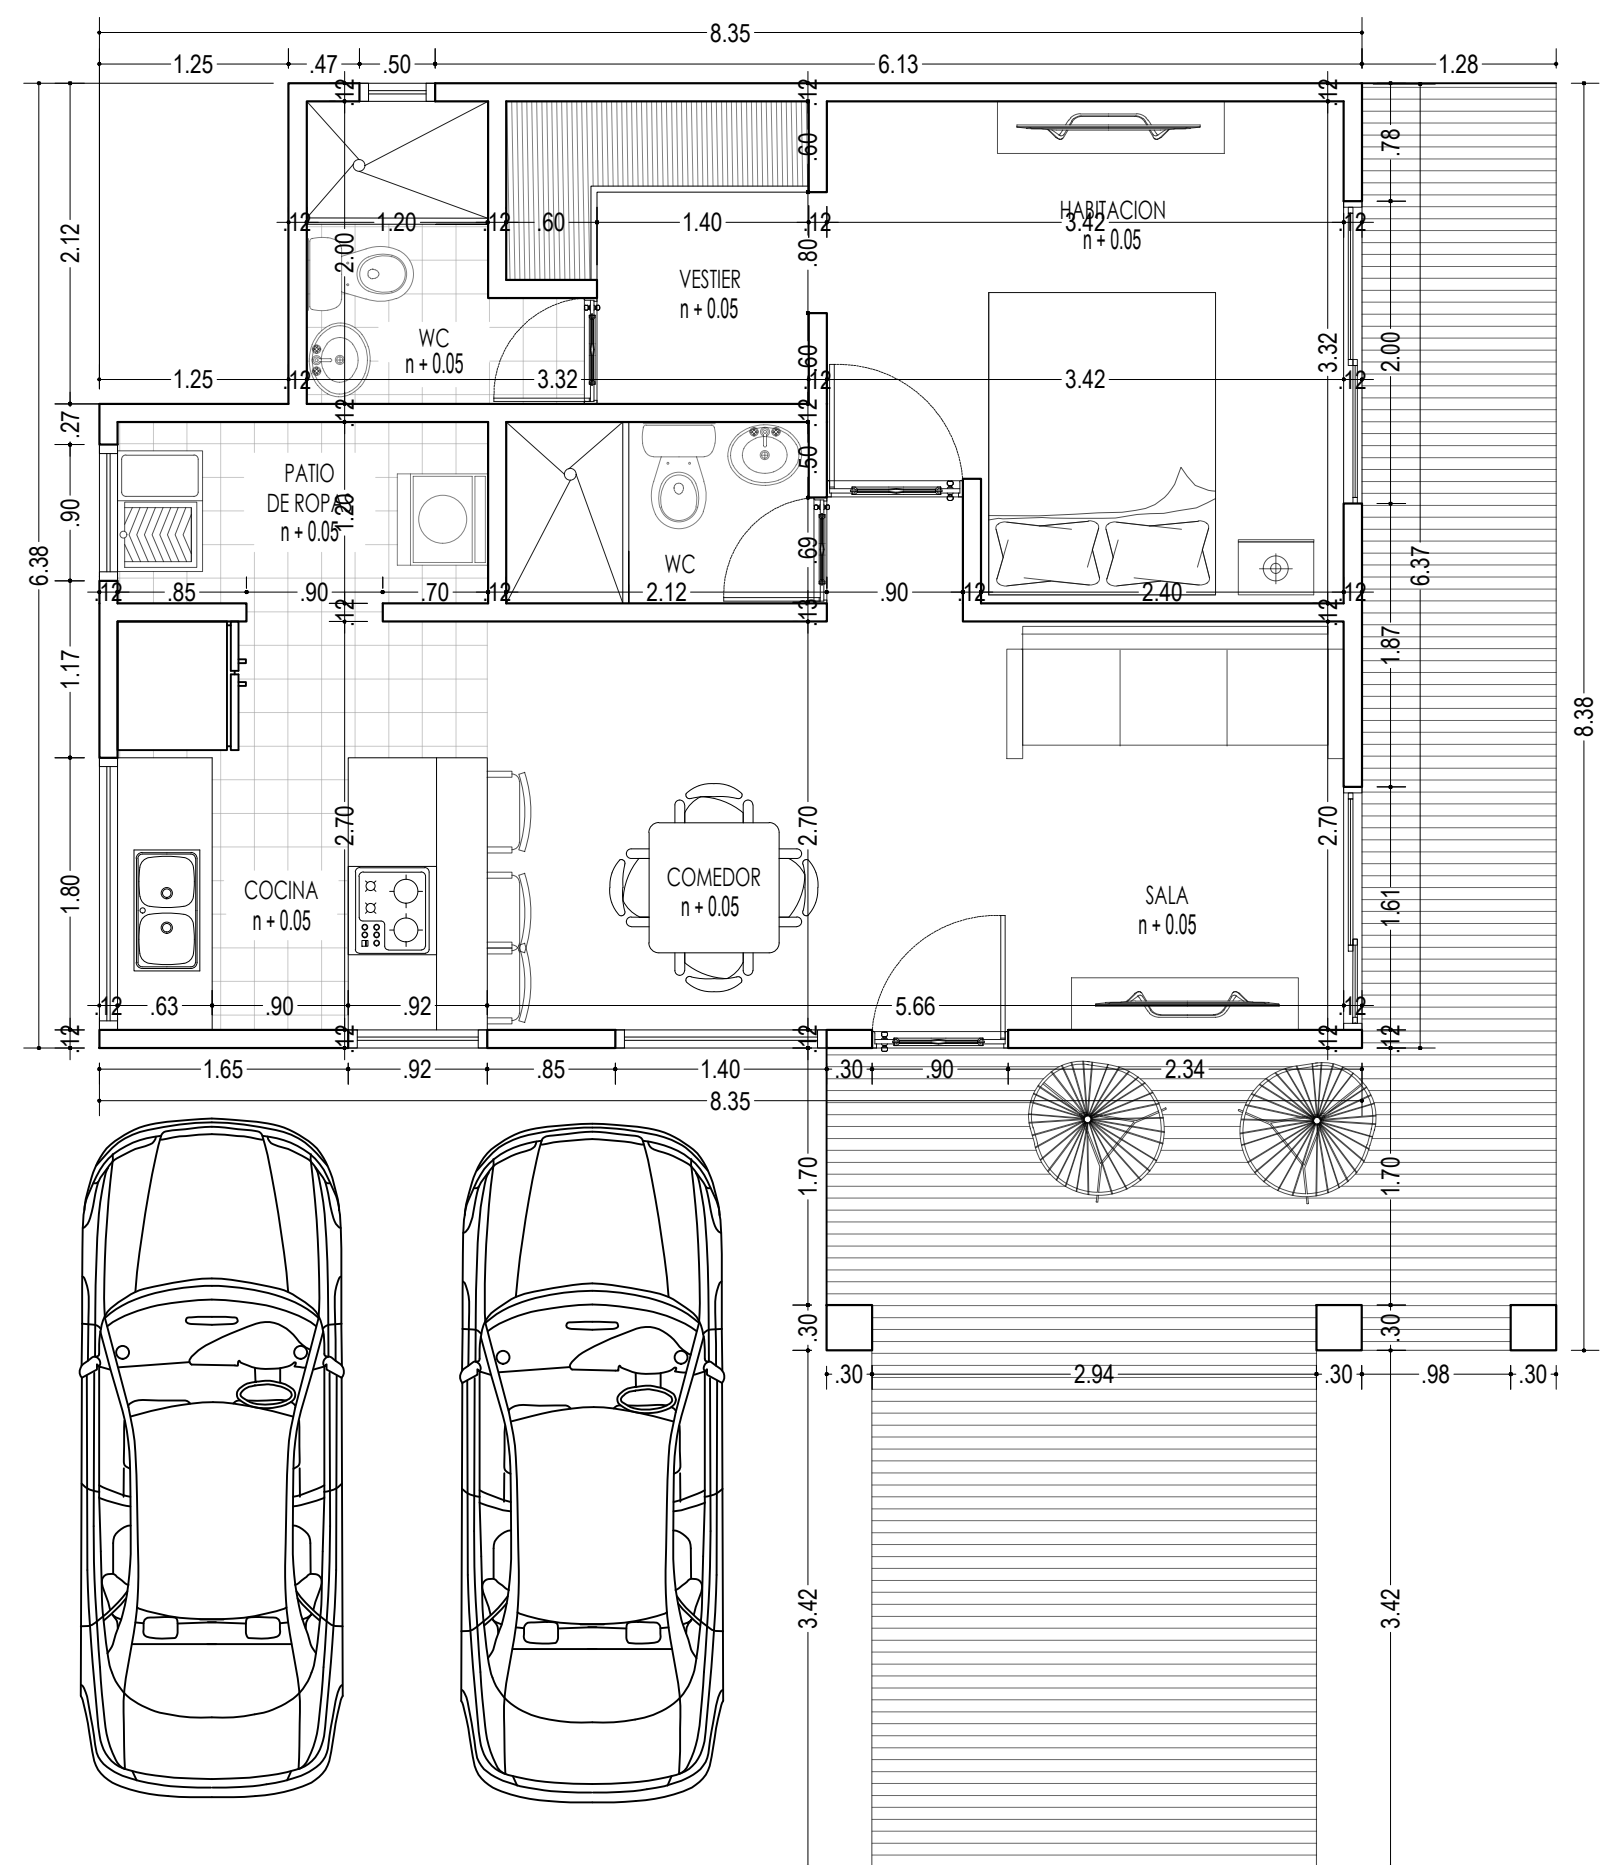

 **CABAÑA TIPO 2 (50.62 M2)**

ESCALA _____ 1 : 50