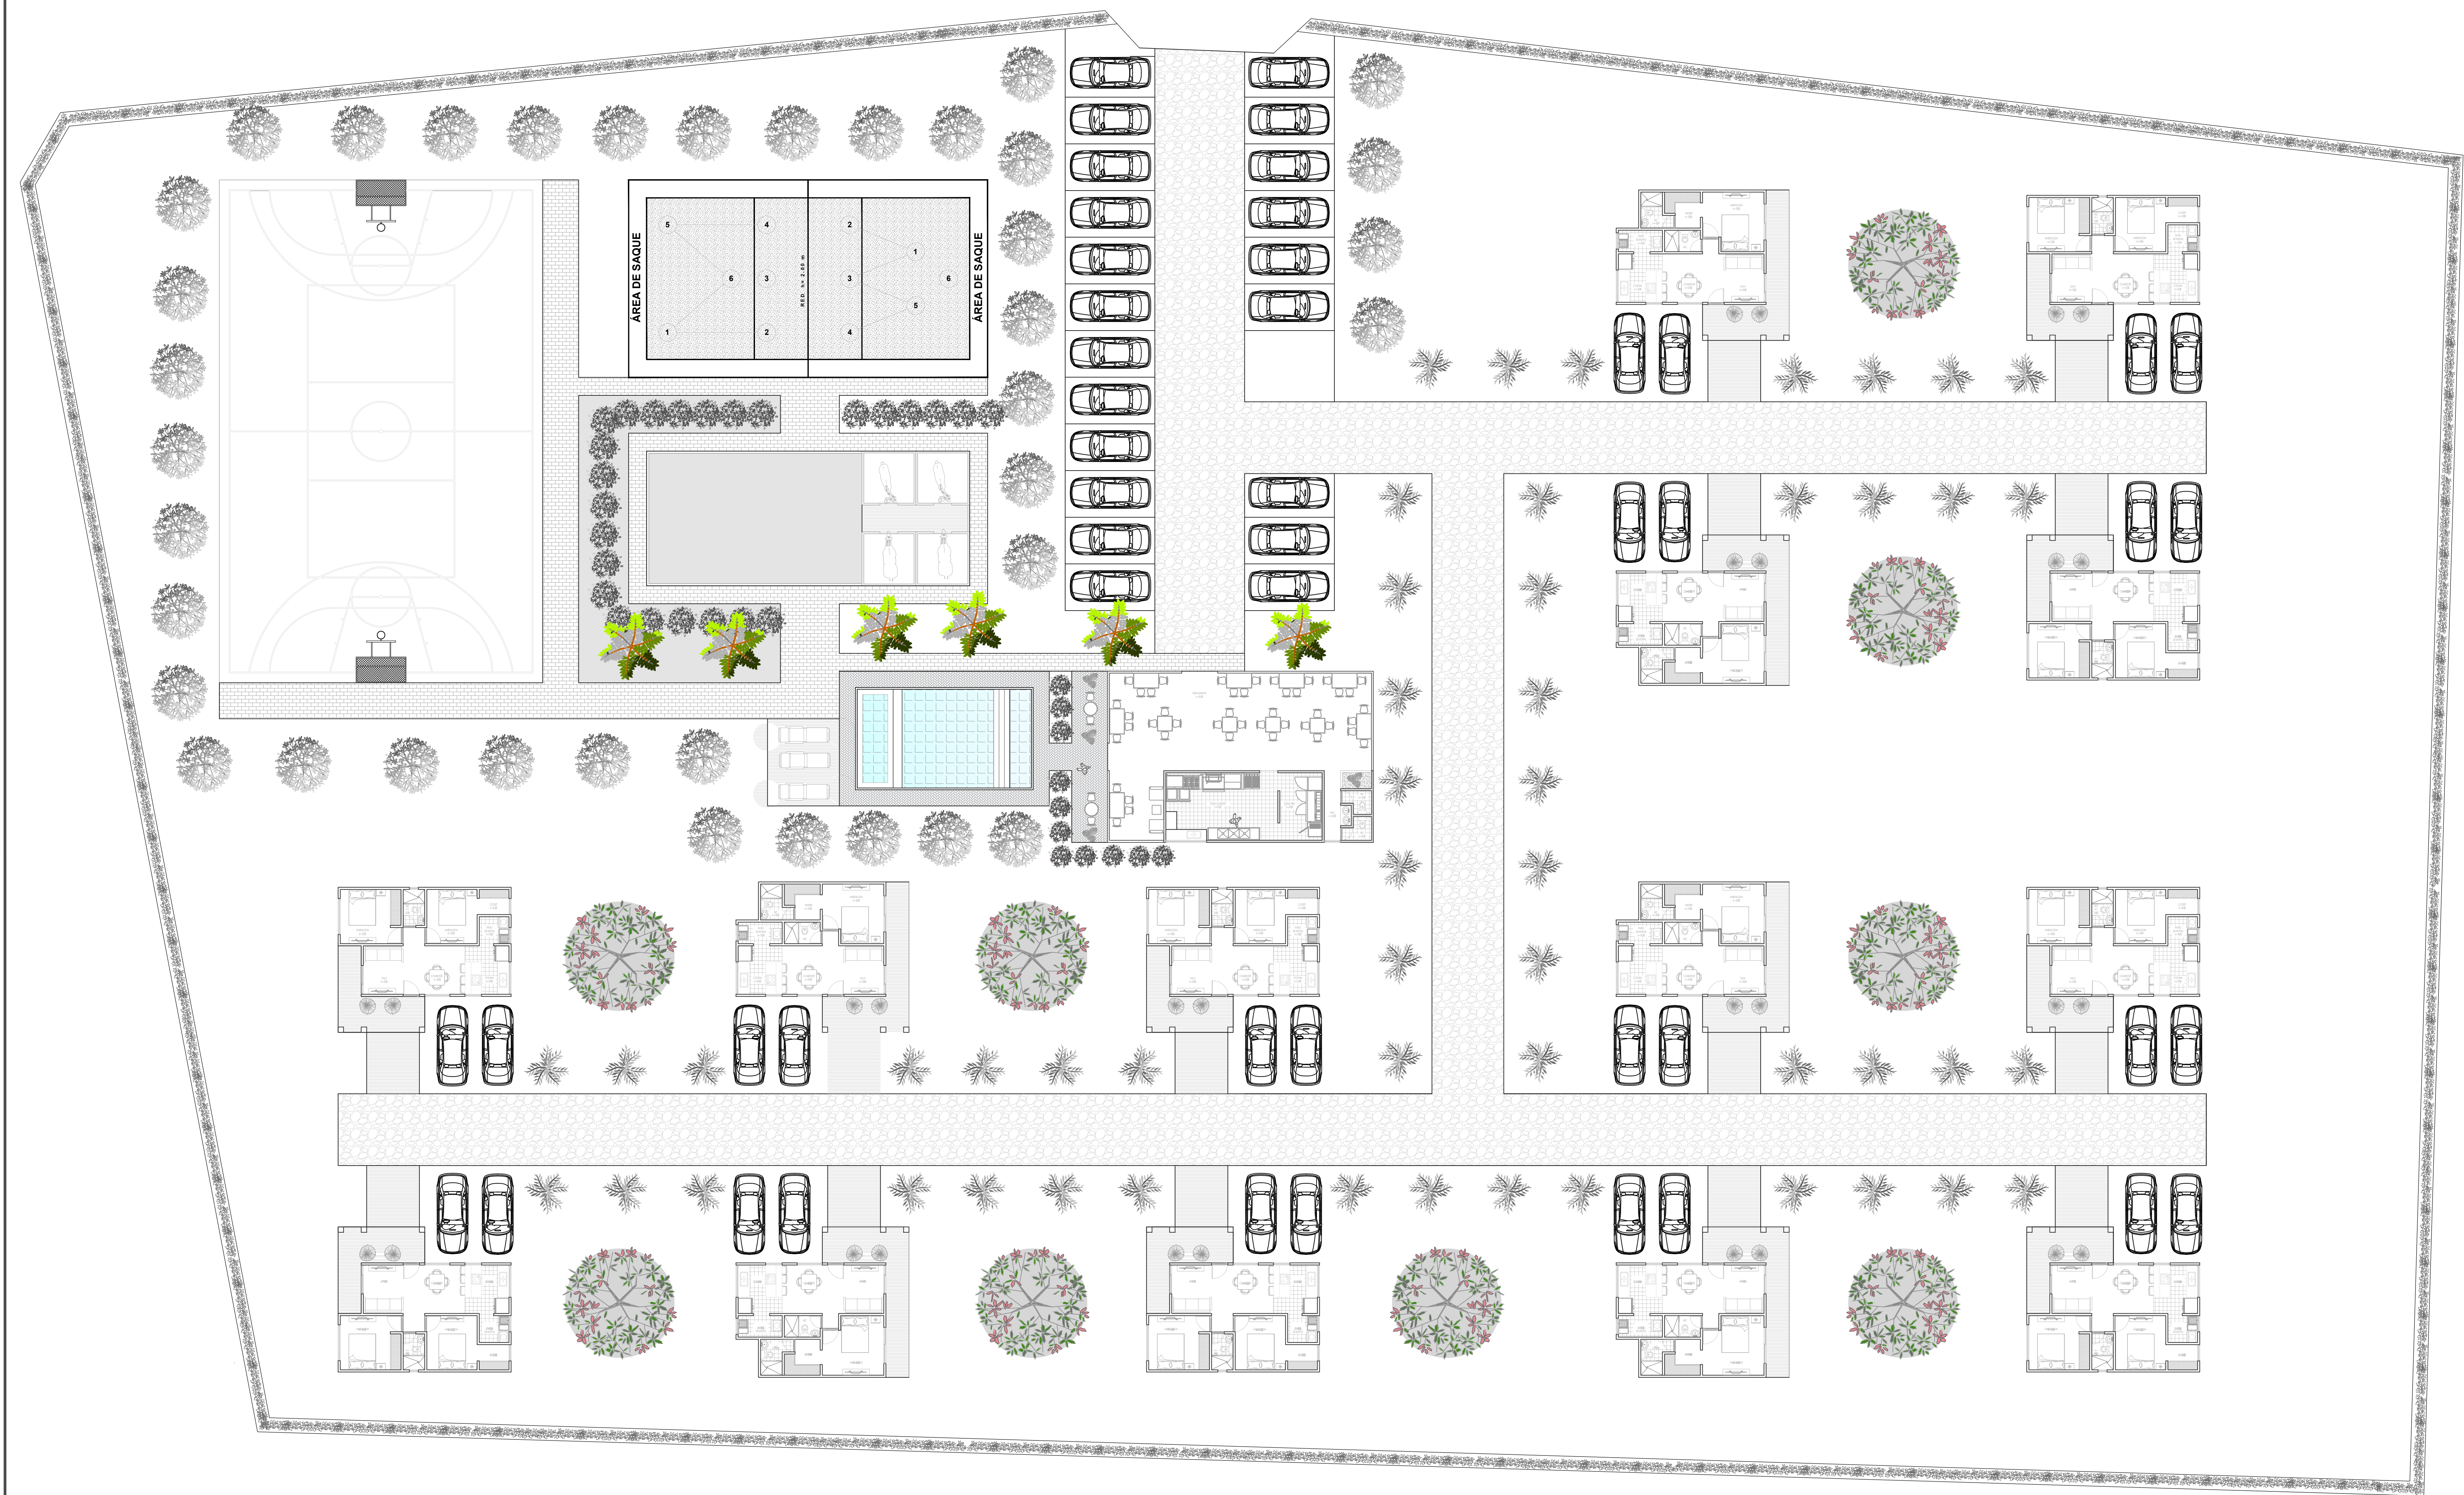


CABAÑAS CAMPESTRES

ESCALA

1 : 150